


TROLDEBO, Daginstitution på Torvevej 35

Snit

Dato: 25.11.2022


Revisions dato:

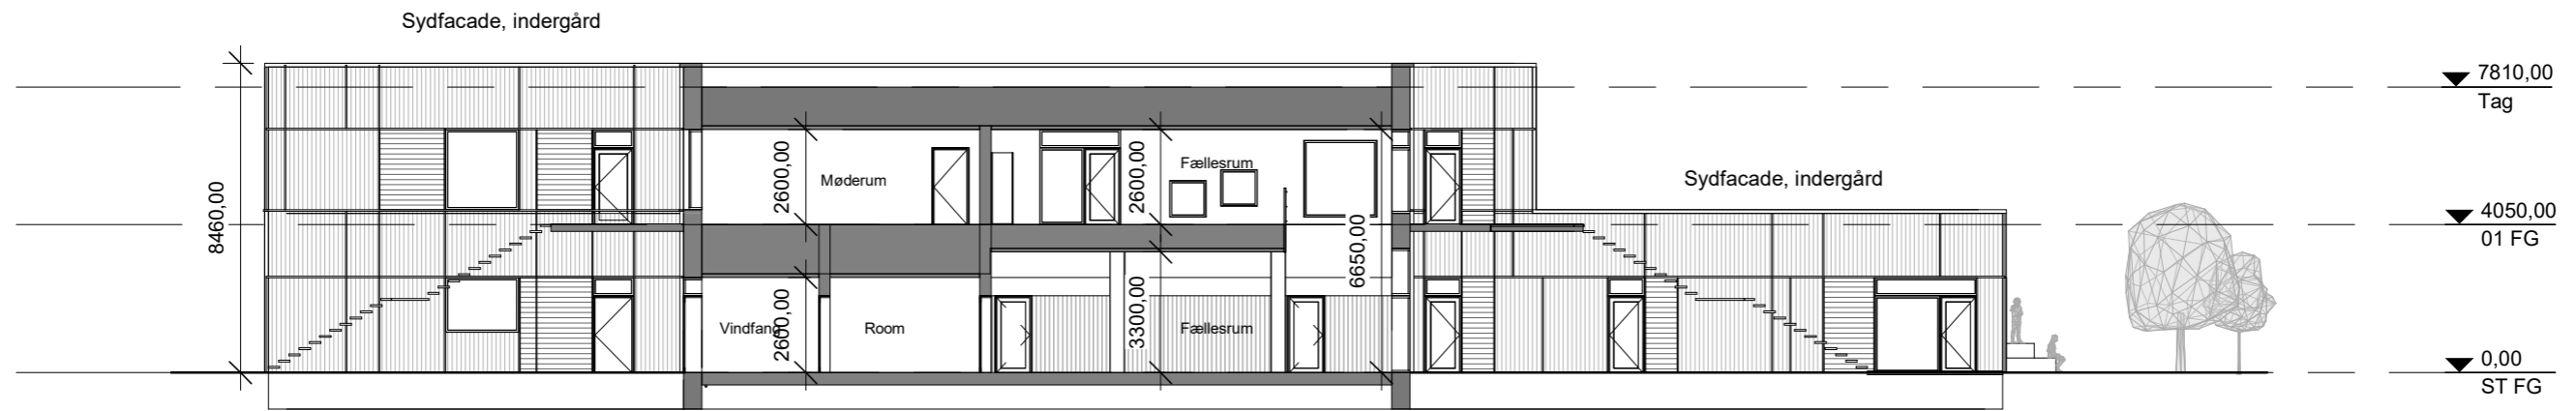

Snit C-C
1 : 200



Snit B-B
1 : 200

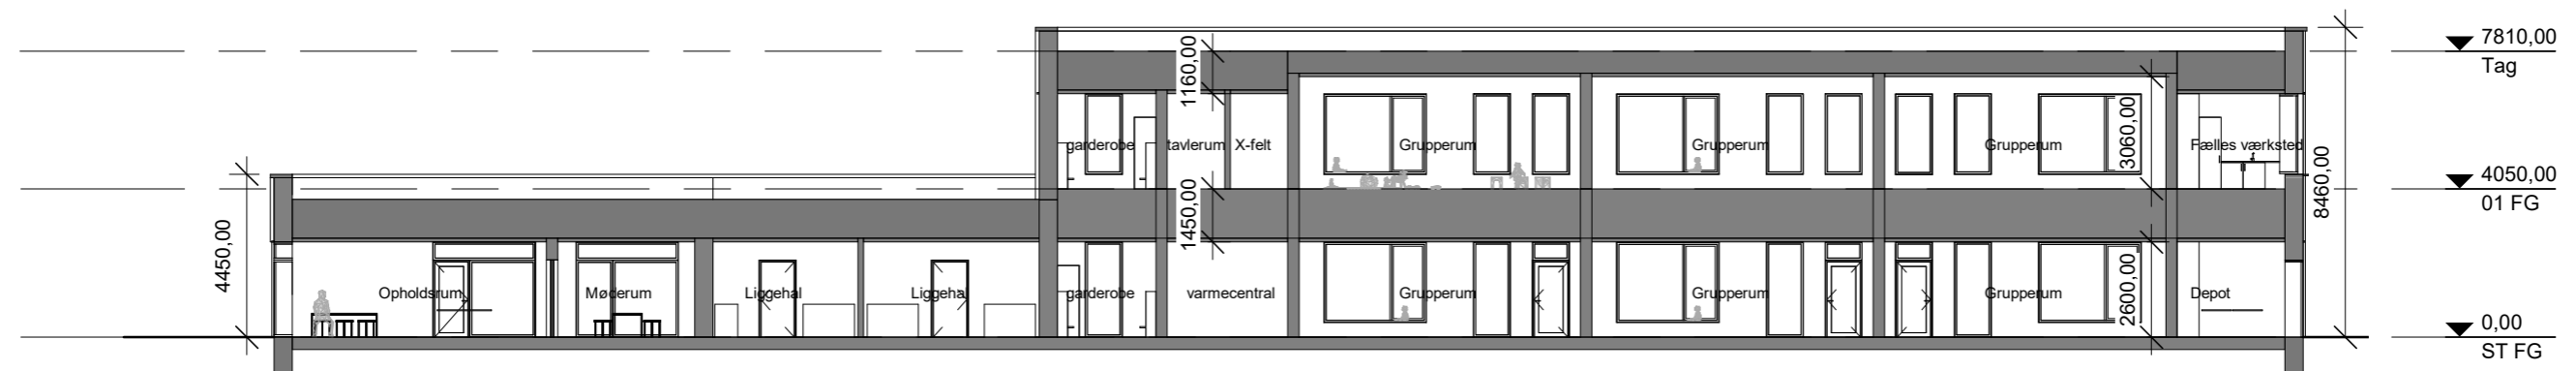





Snit A-A
1 : 200

TROLDEBO, Daginstitution på Torvevej 35

Facader

Dato: 25.11.2022

Revisions dato:

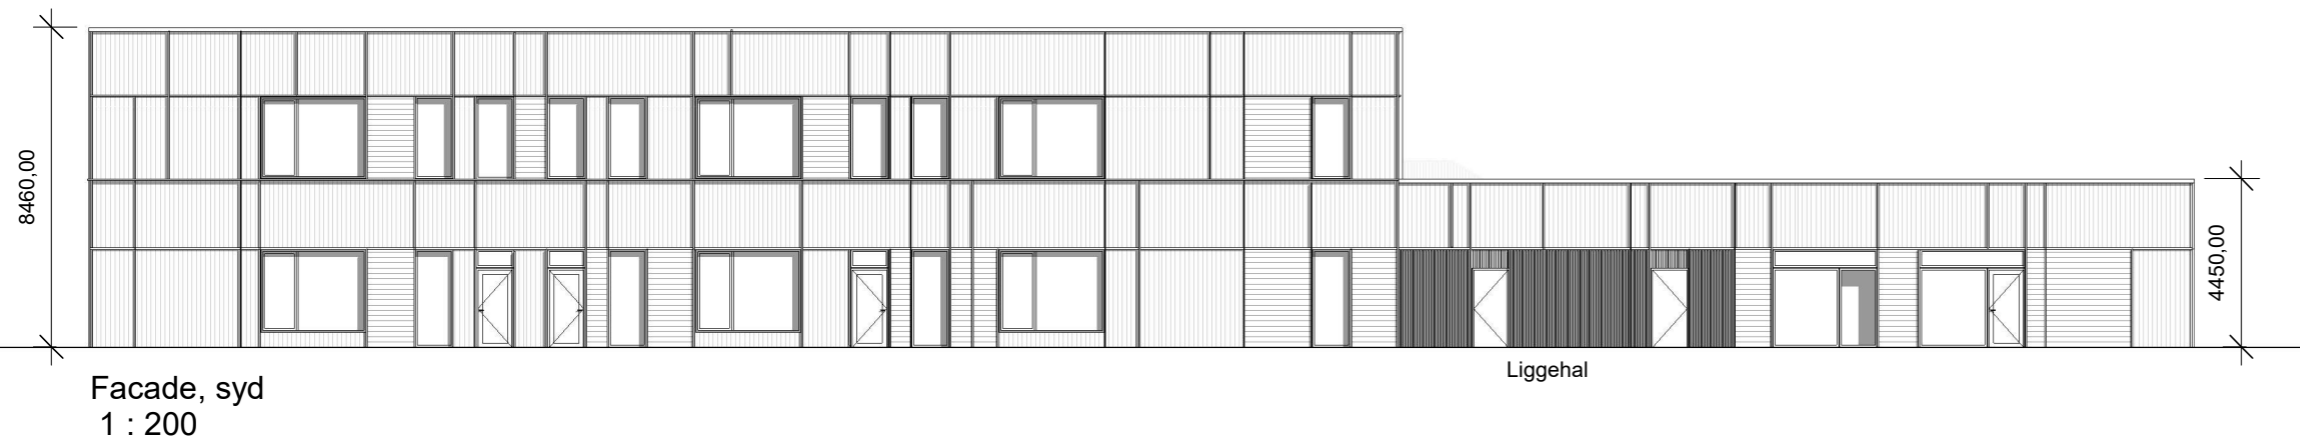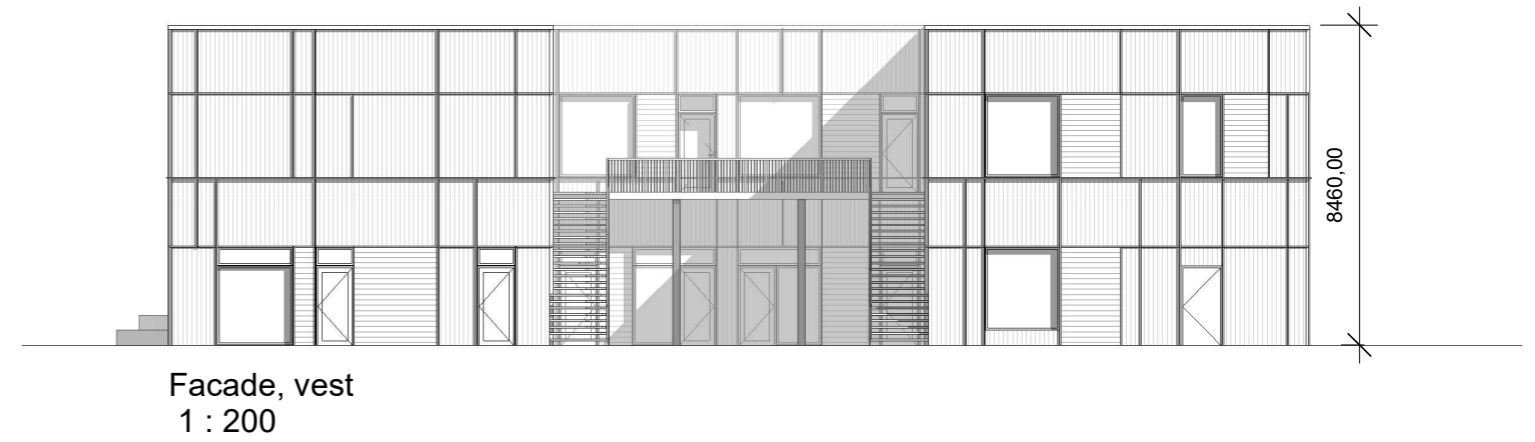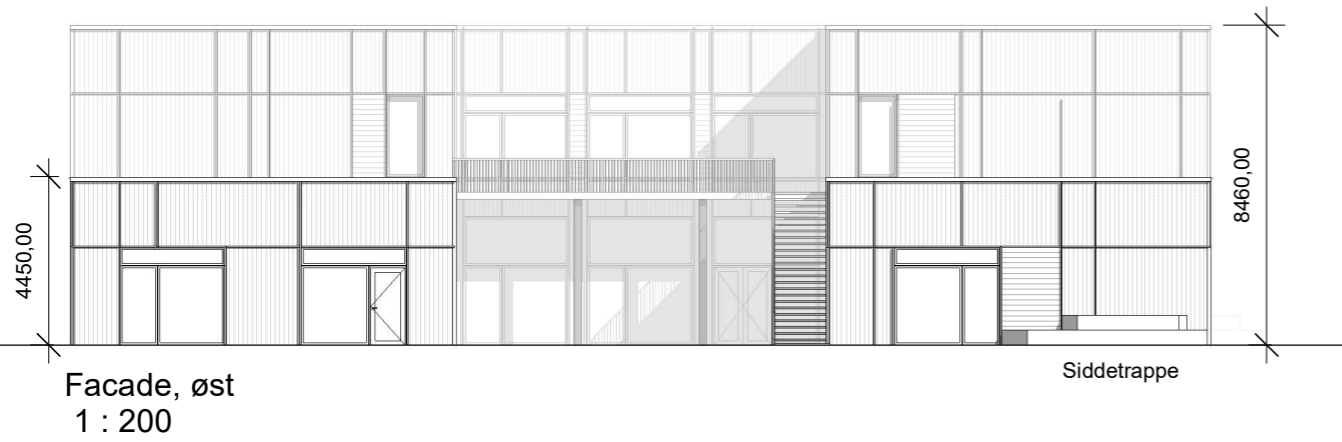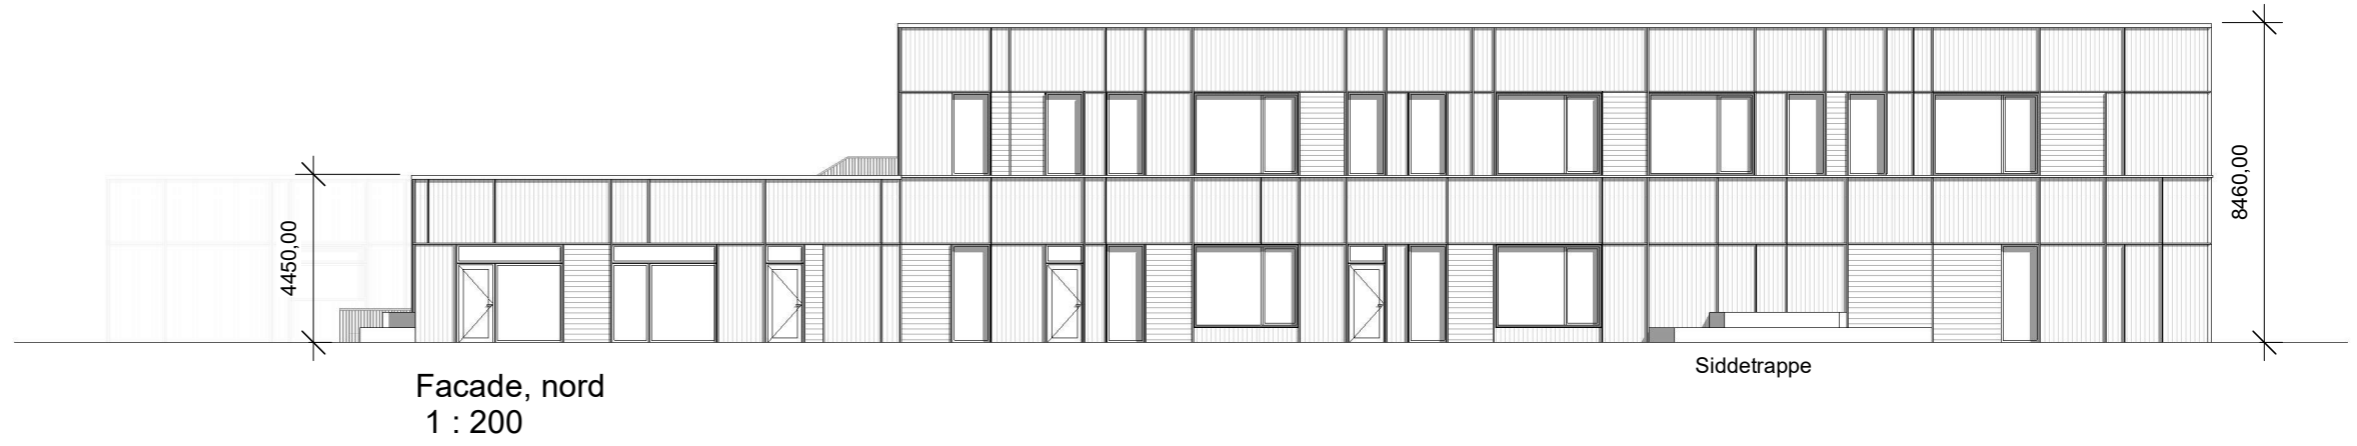


TROLDEBO, Daginstitution på Torvevej 35

Plan, stueetage

Dato: 25.11.2022

Revisions dato:

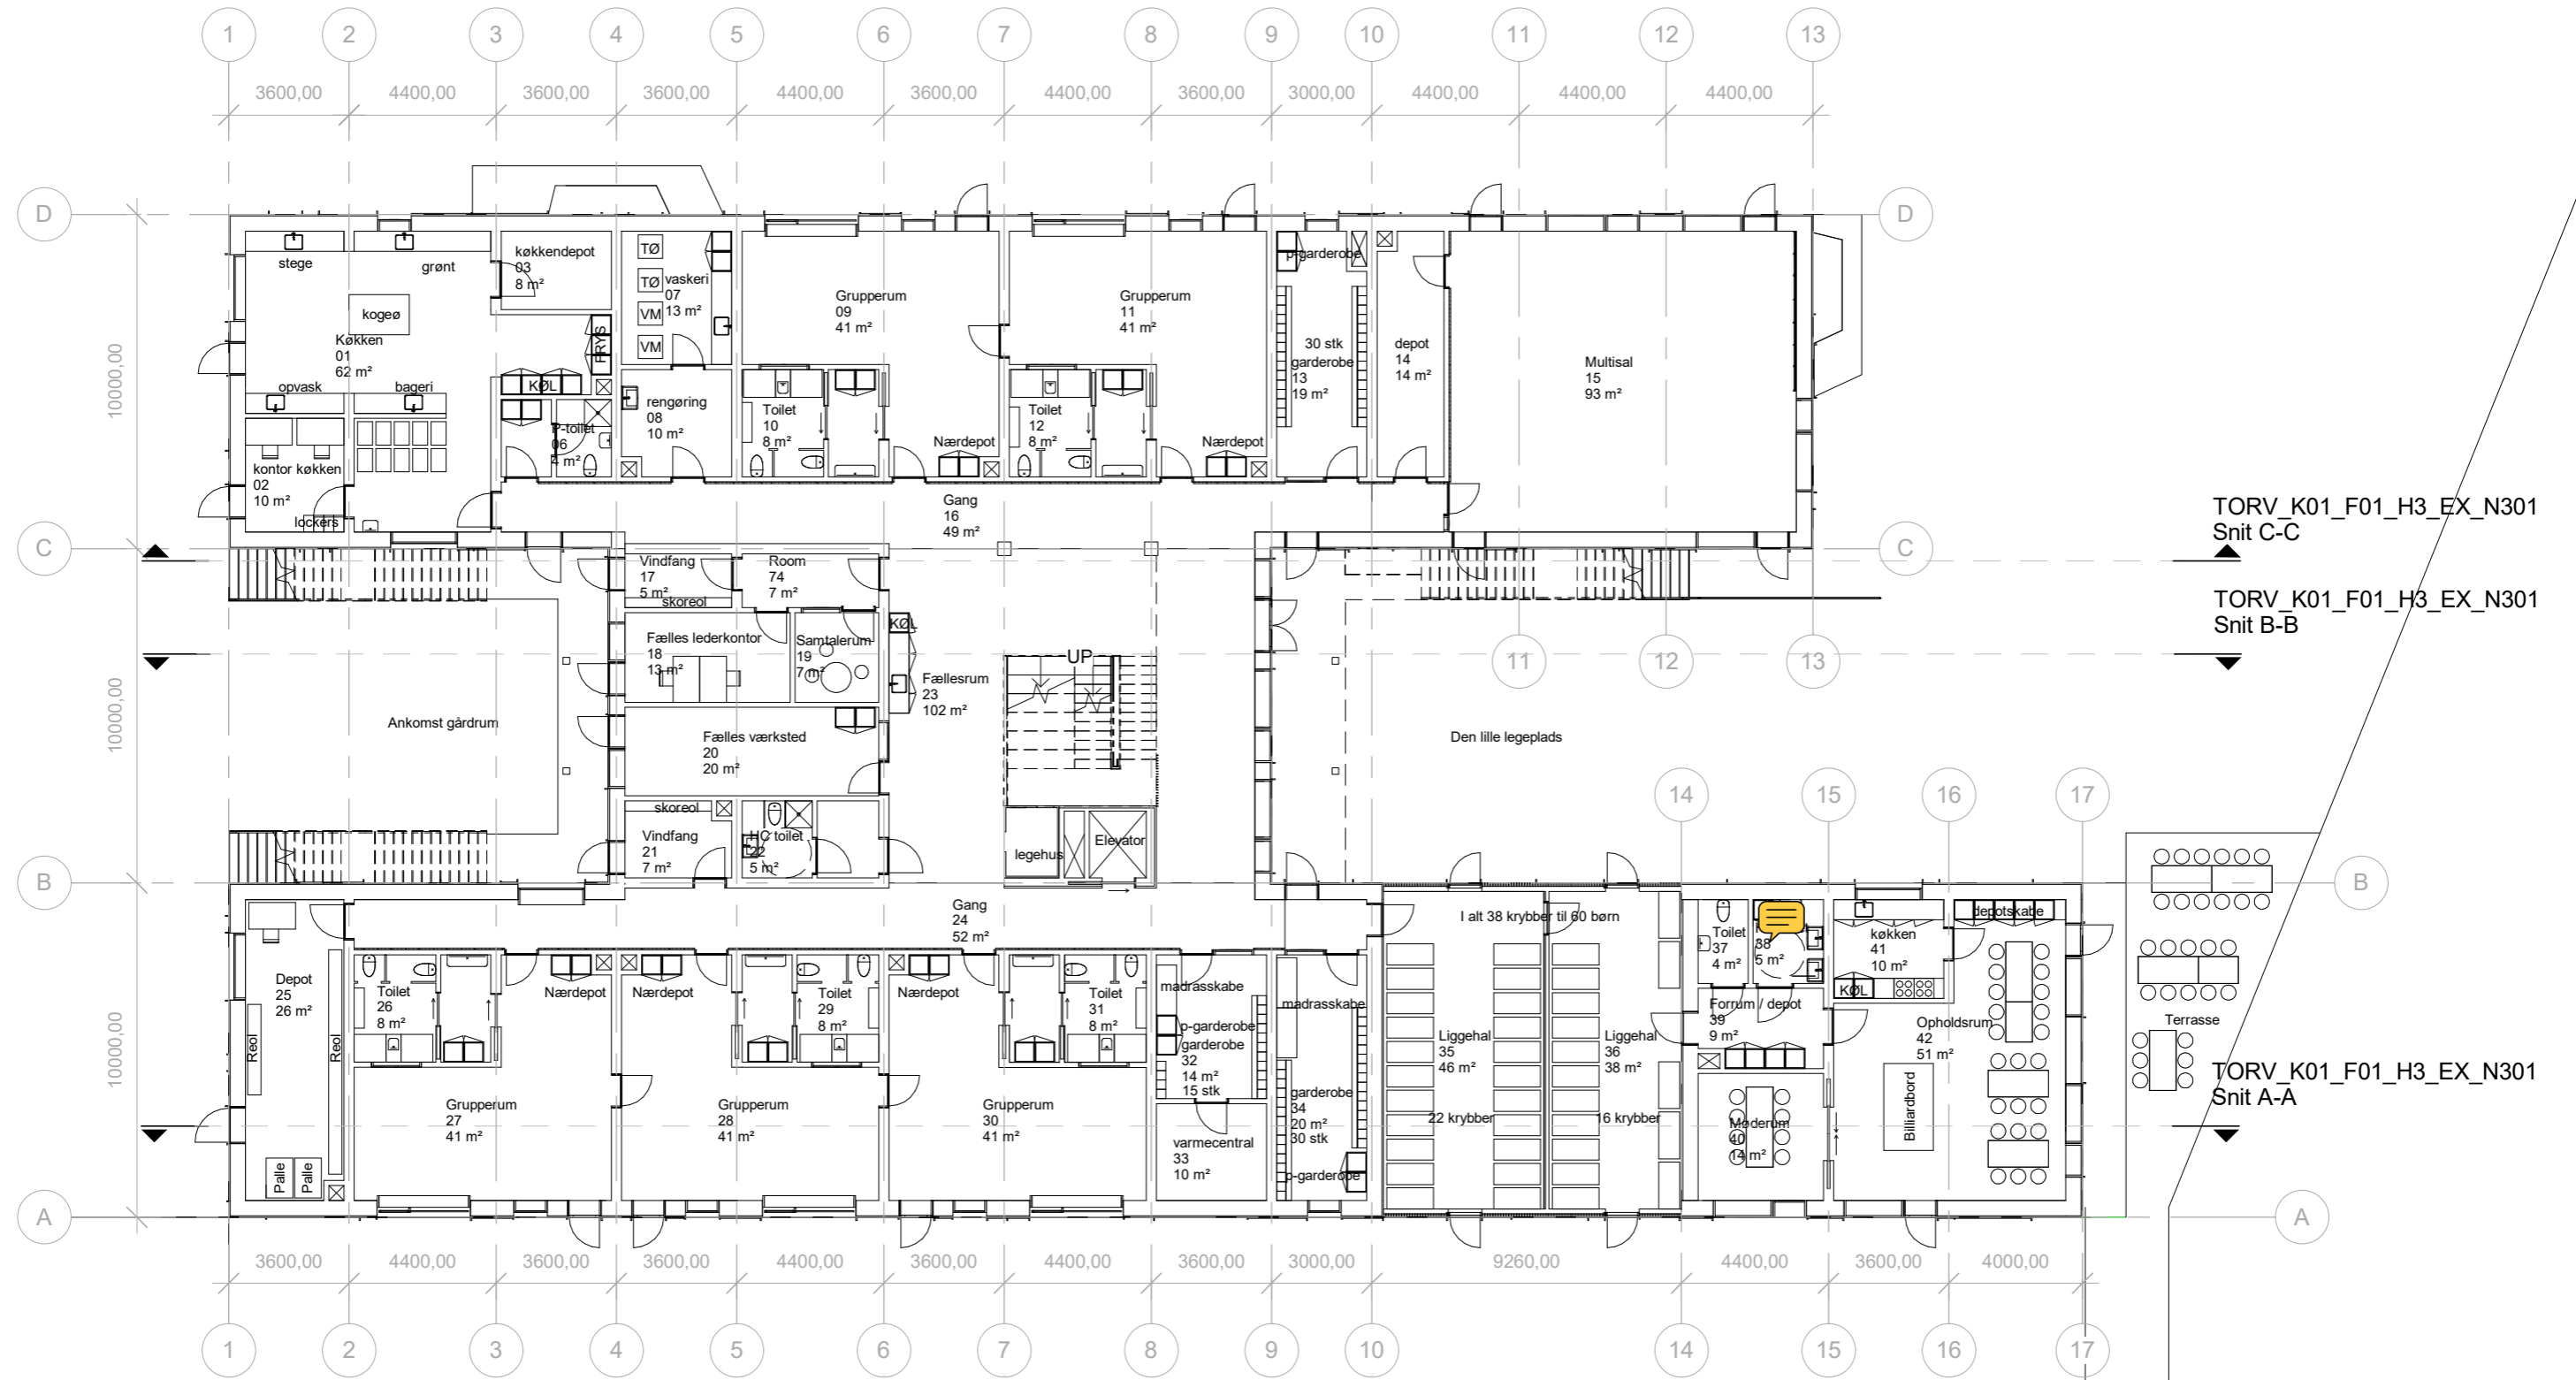


Plan, stueetage
1 : 200

TROLDEBO, Daginstitution på Torvevej 35

Plan, 1. sal

Dato: 25.11.2022

Revisions dato:

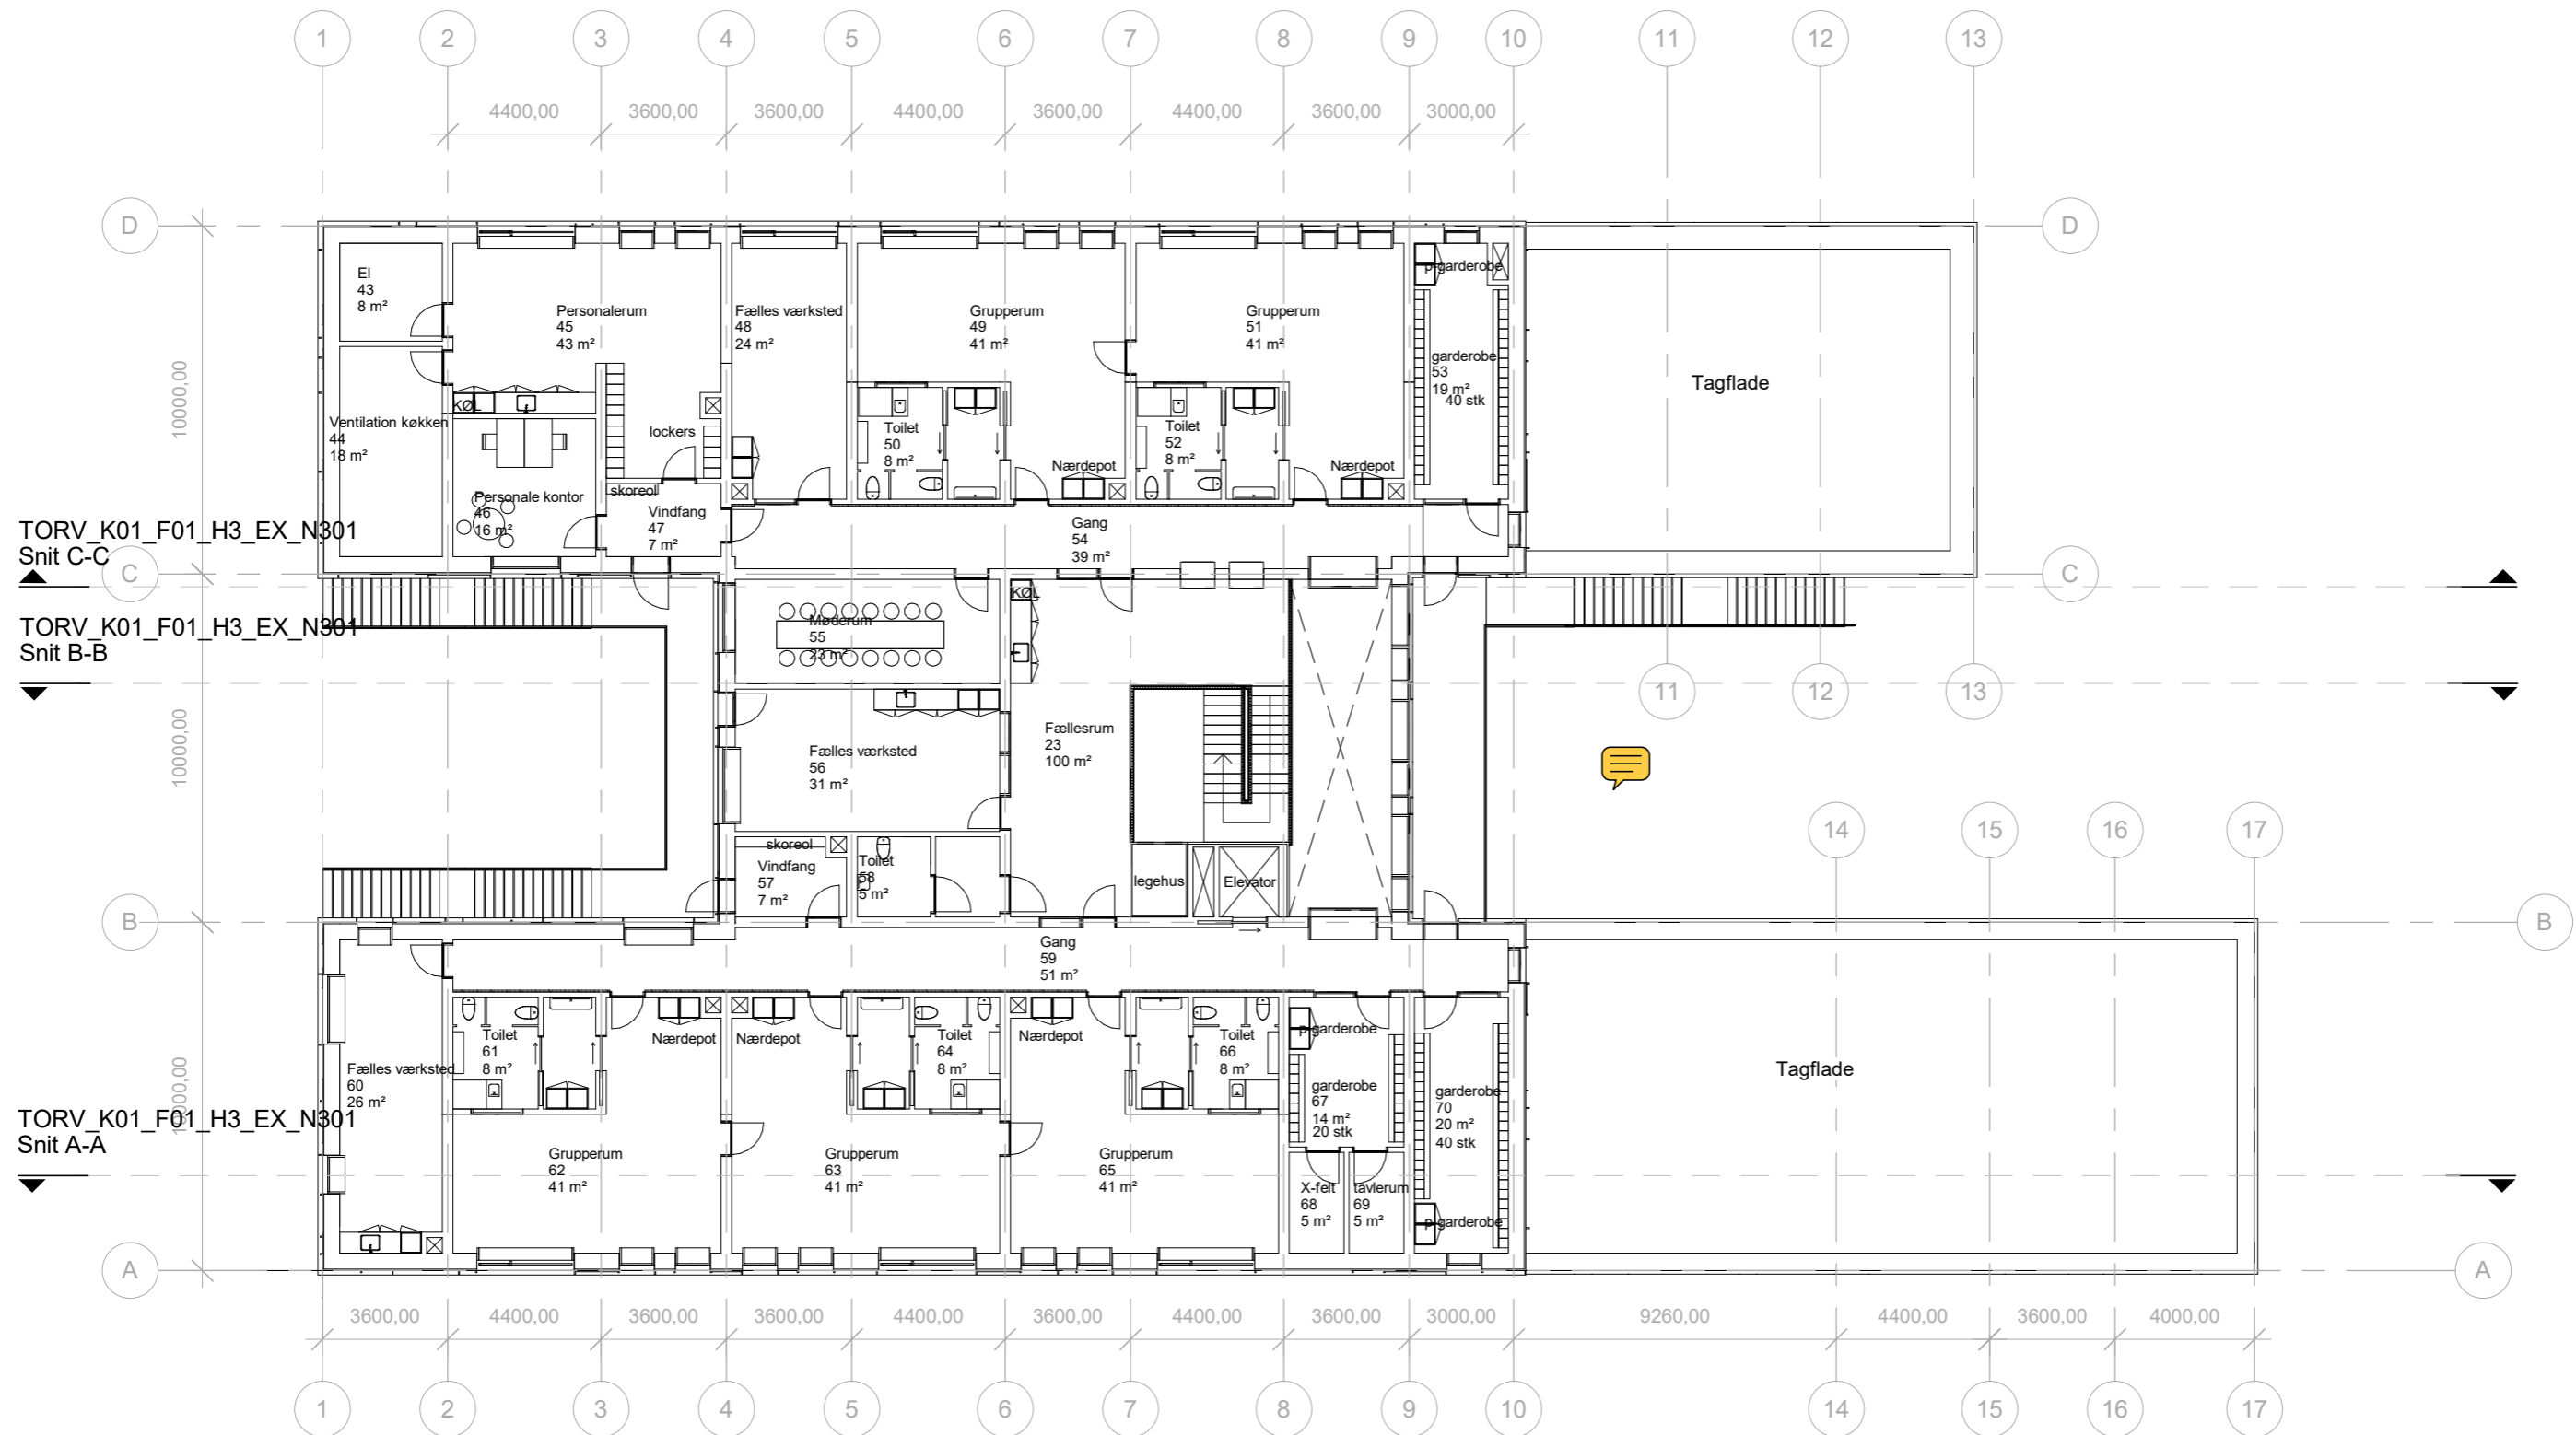

Plan, 1. sal
1 : 200