


BFO "Fristedet"

Skole


Skole

BFO "Fristedet"

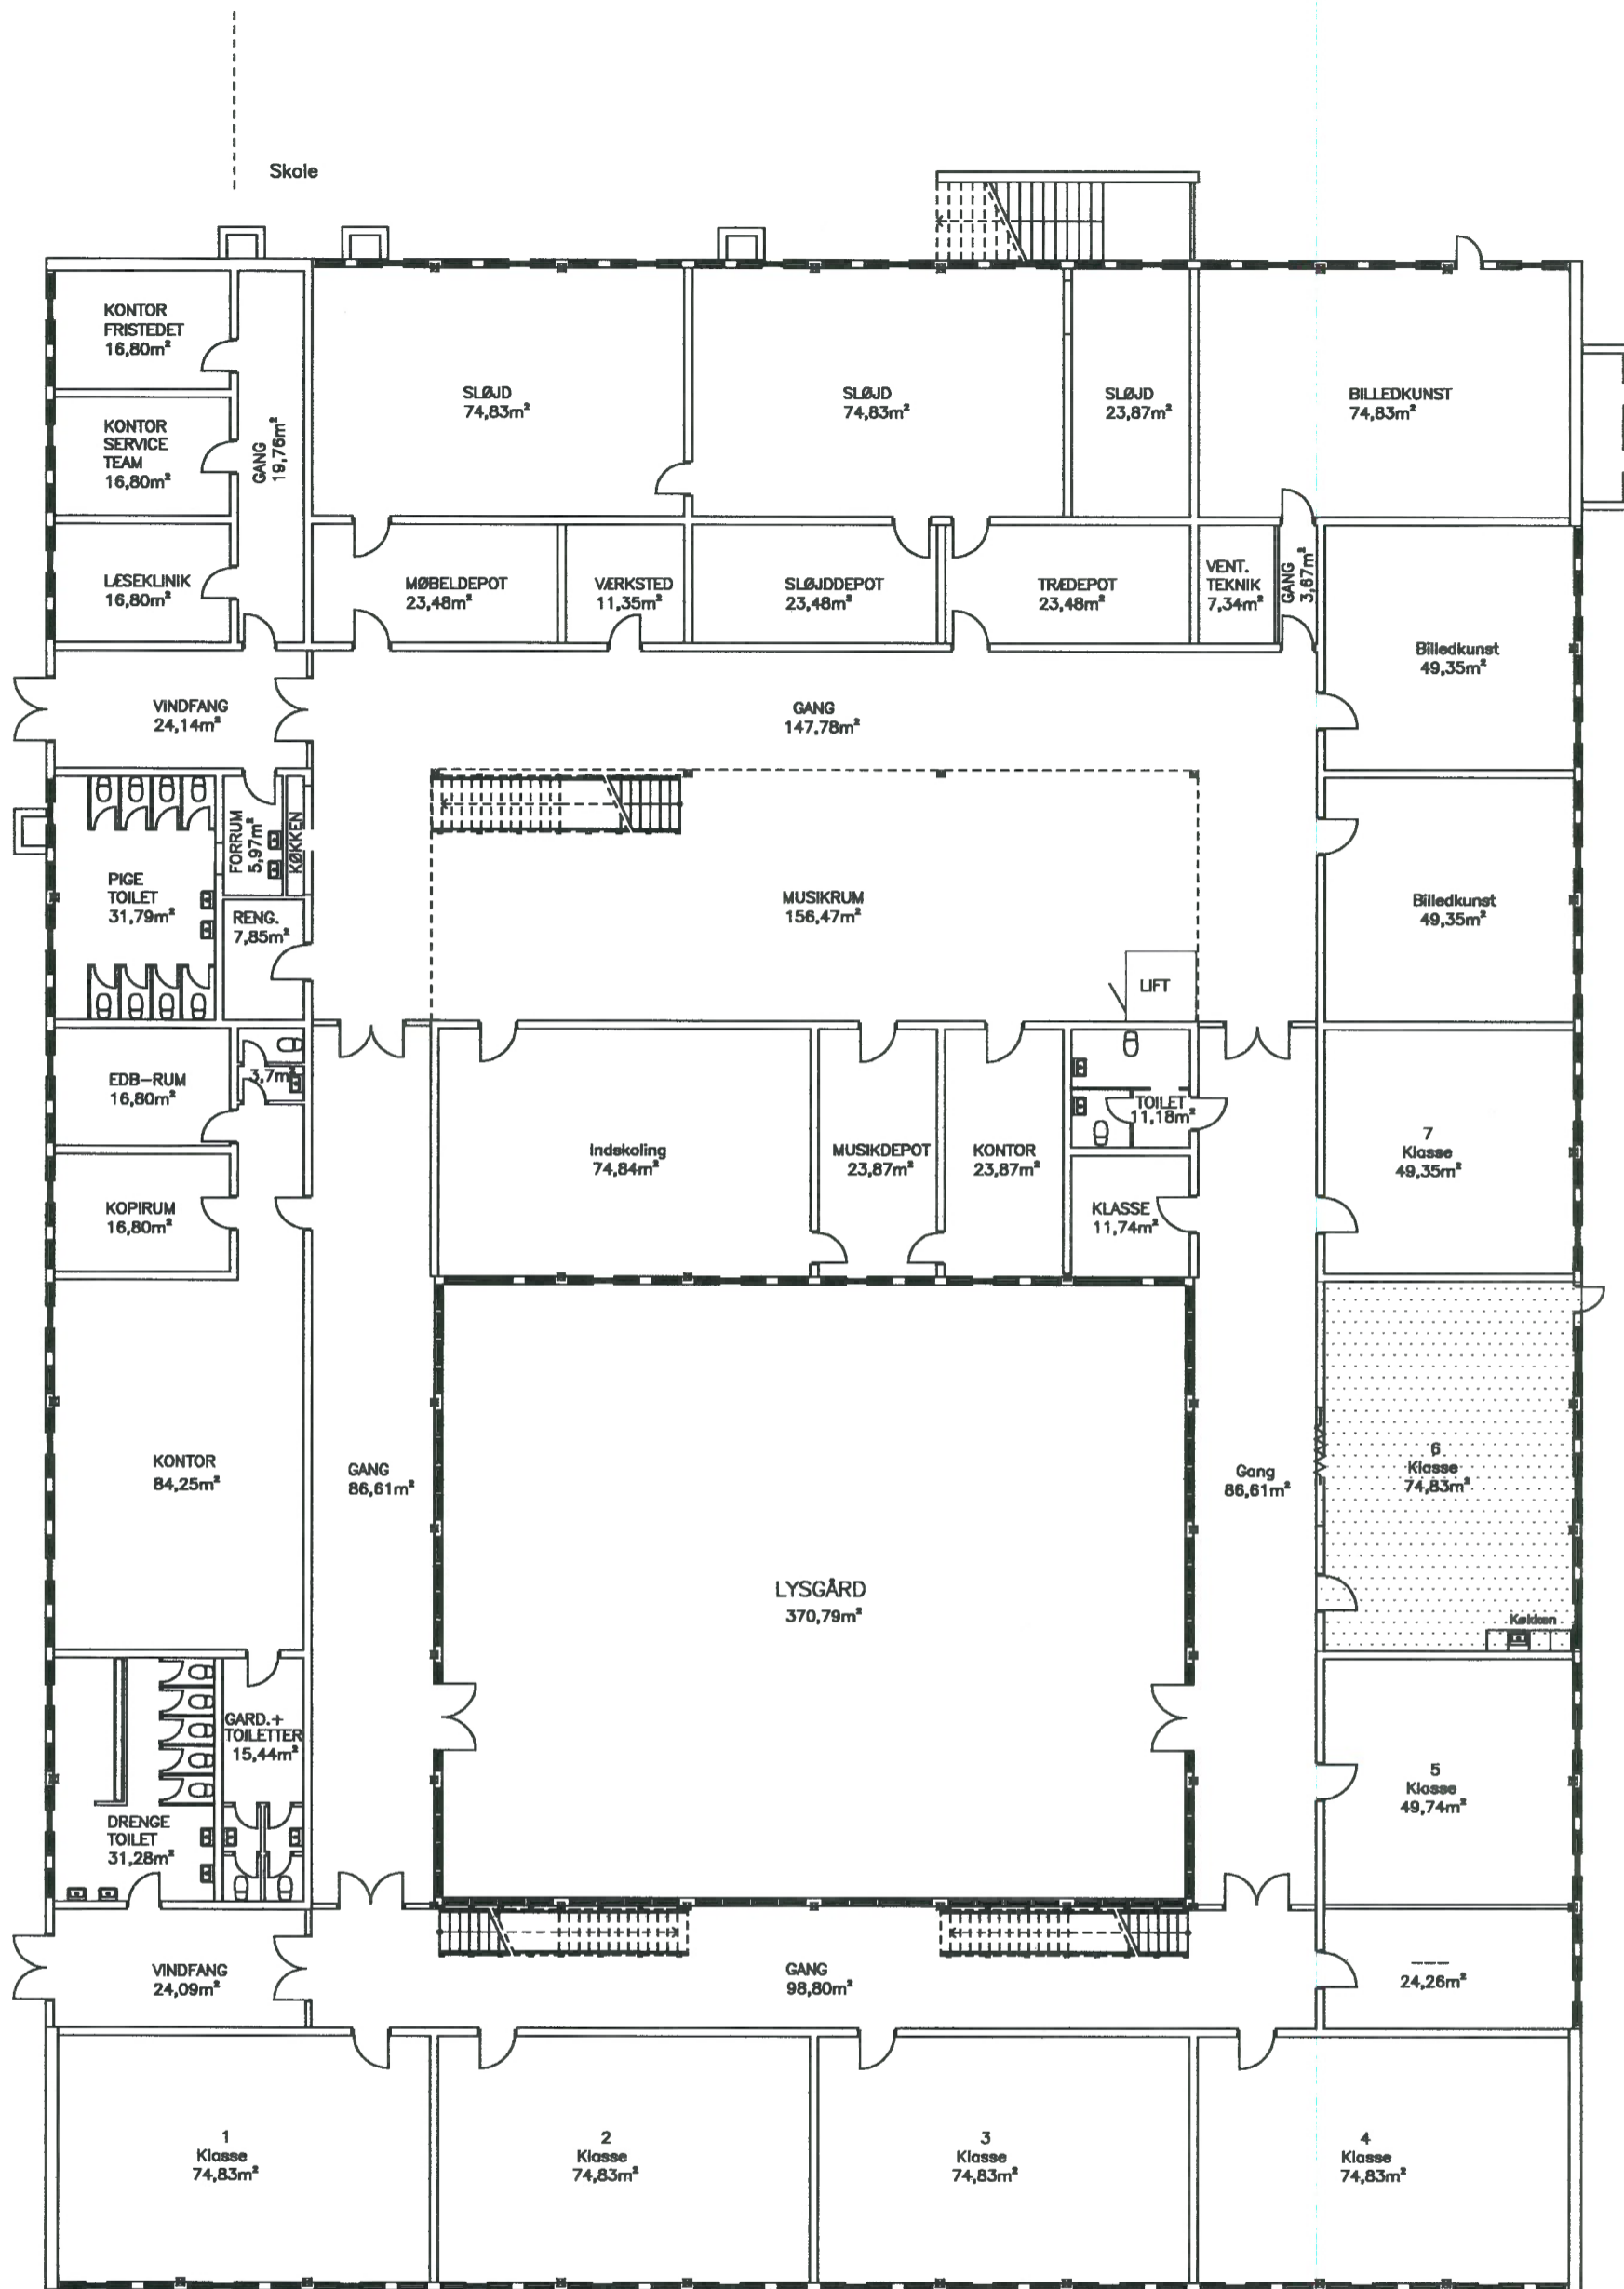

FLØJ B / Skole + BFO "Fristedet" + Gruppeordning

-BFO "Fristedet" - BFO+Spesielklasse-

 BALLERUP KOMMUNE BYGGADMINISTRATIONEN 44 77 20 00 RÅDHUSET, 2750 BALLERUP			SAG / PROJEKT / EMNE		REVISION	
			GRANTOFTESKOLEN Platanbuen 1, 2750 Ballerup		DATE	SIGN.
TEGN.NR.	MÅL	SIGN.	Oversigtstegning / Fløj B Skole + BFO "Fristedet" NY SKOLESTRUKTUR FORSLAG 1 / Stueplan			
(99)1.11B	1:200	1 ibje				
MATR.NR.	DATO	2 tih				
4m, Pederst.	19.03.15	3				