


VALG / OPSTILLINGSPLAN




Magleparken 5, 2750 Ballerup
TAPETEN "Store sal"

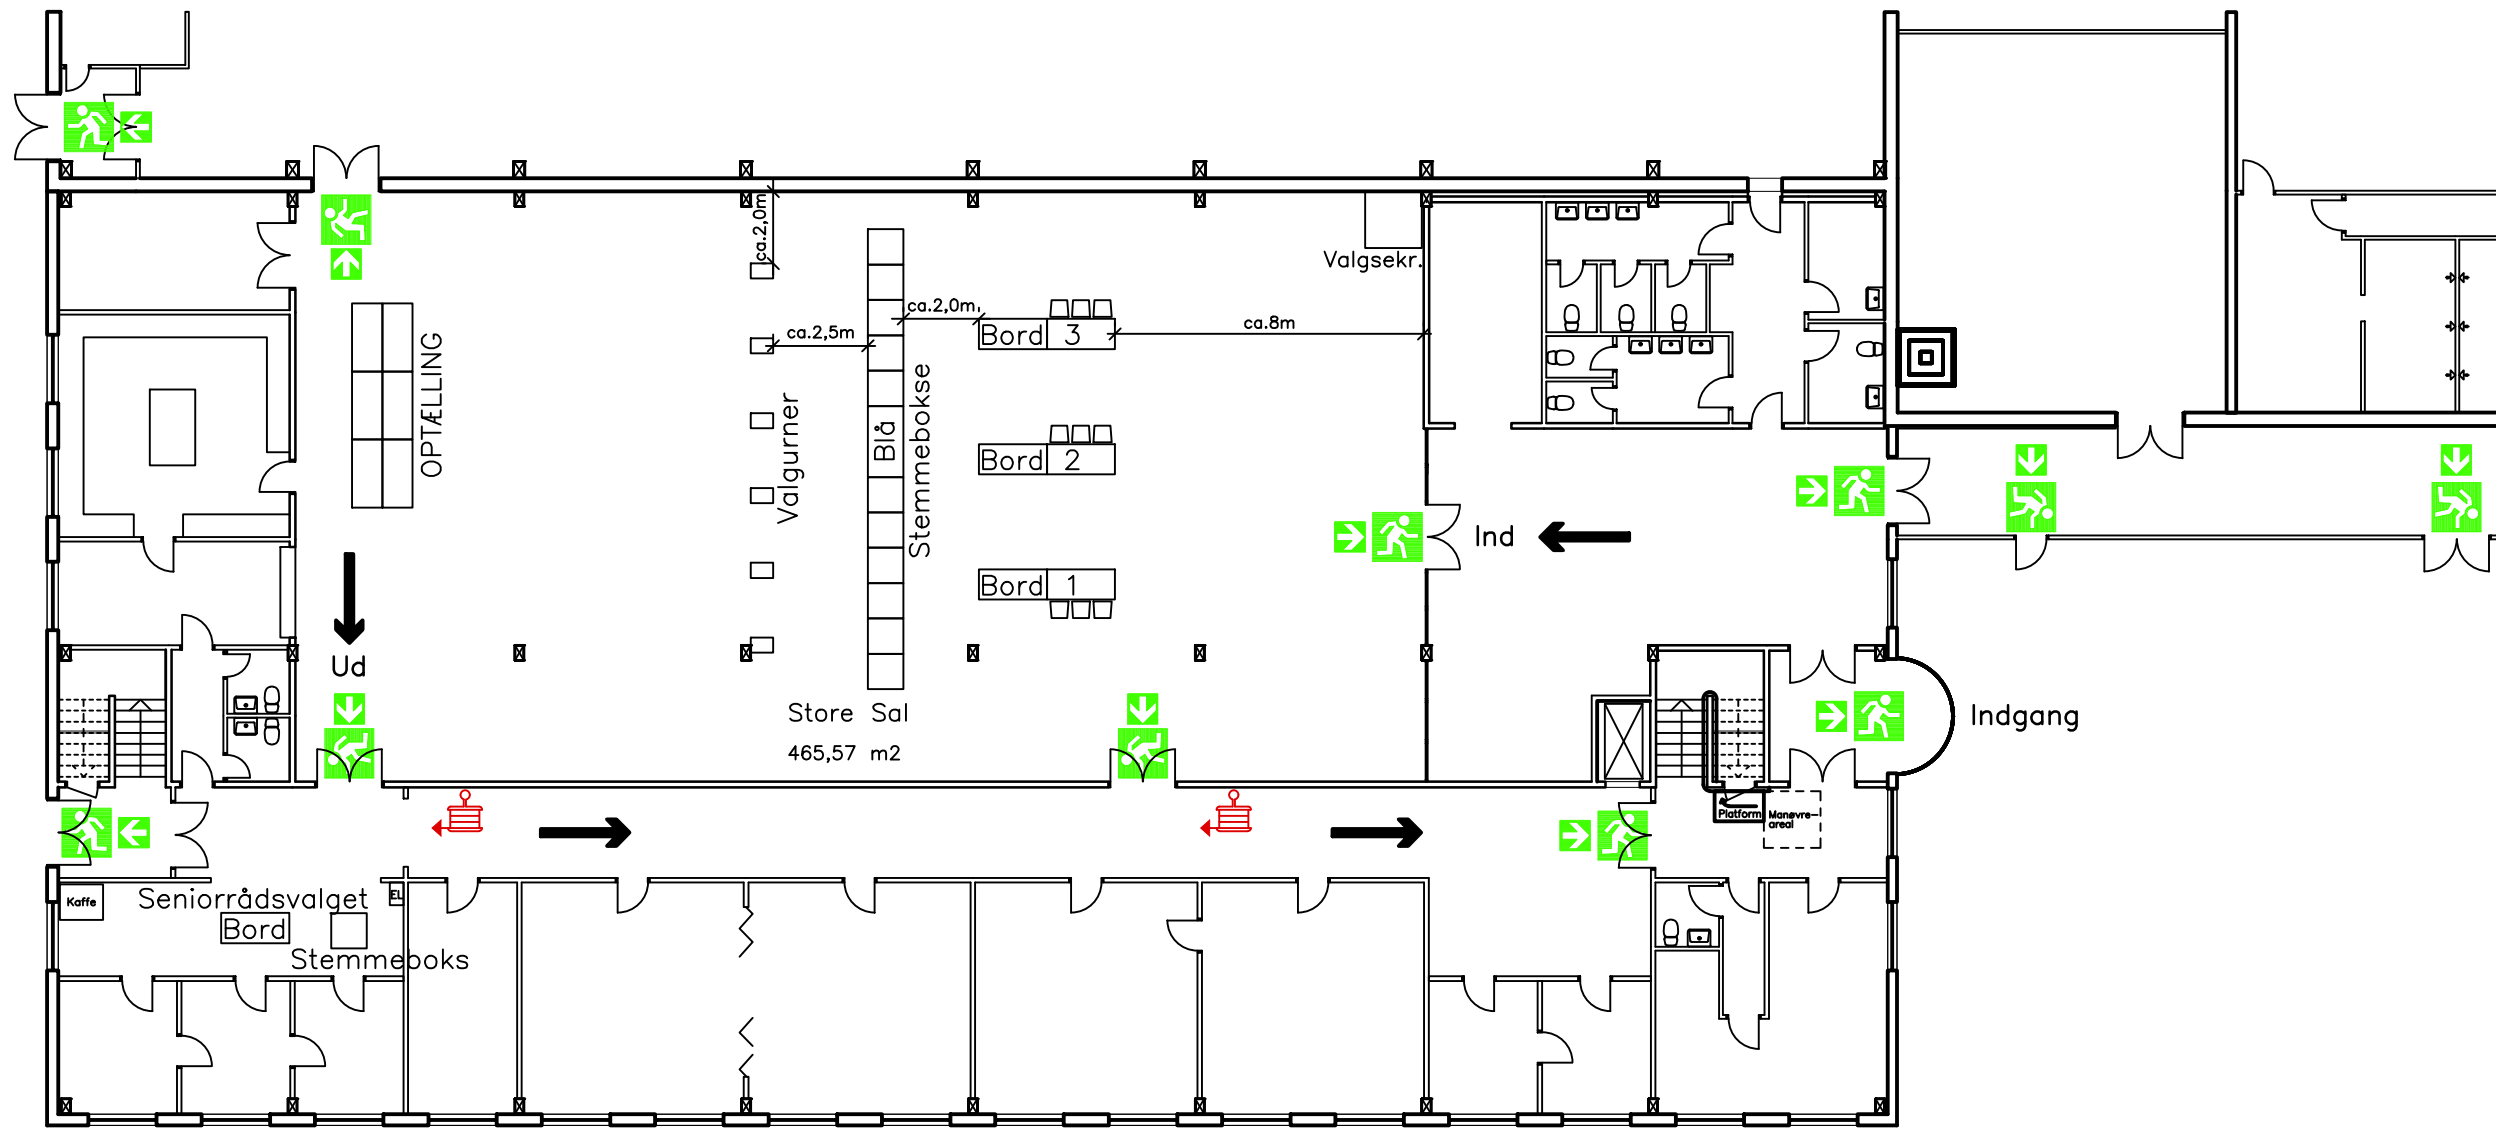

Stueplan

Max. 450 personer

SIGNATURFORKLARING :

-  FLUGTVEJ
-  FLUGTRETNING
-  VANDFYLDT SLANGEVINDER